




LOCATION PLAN 1:1250

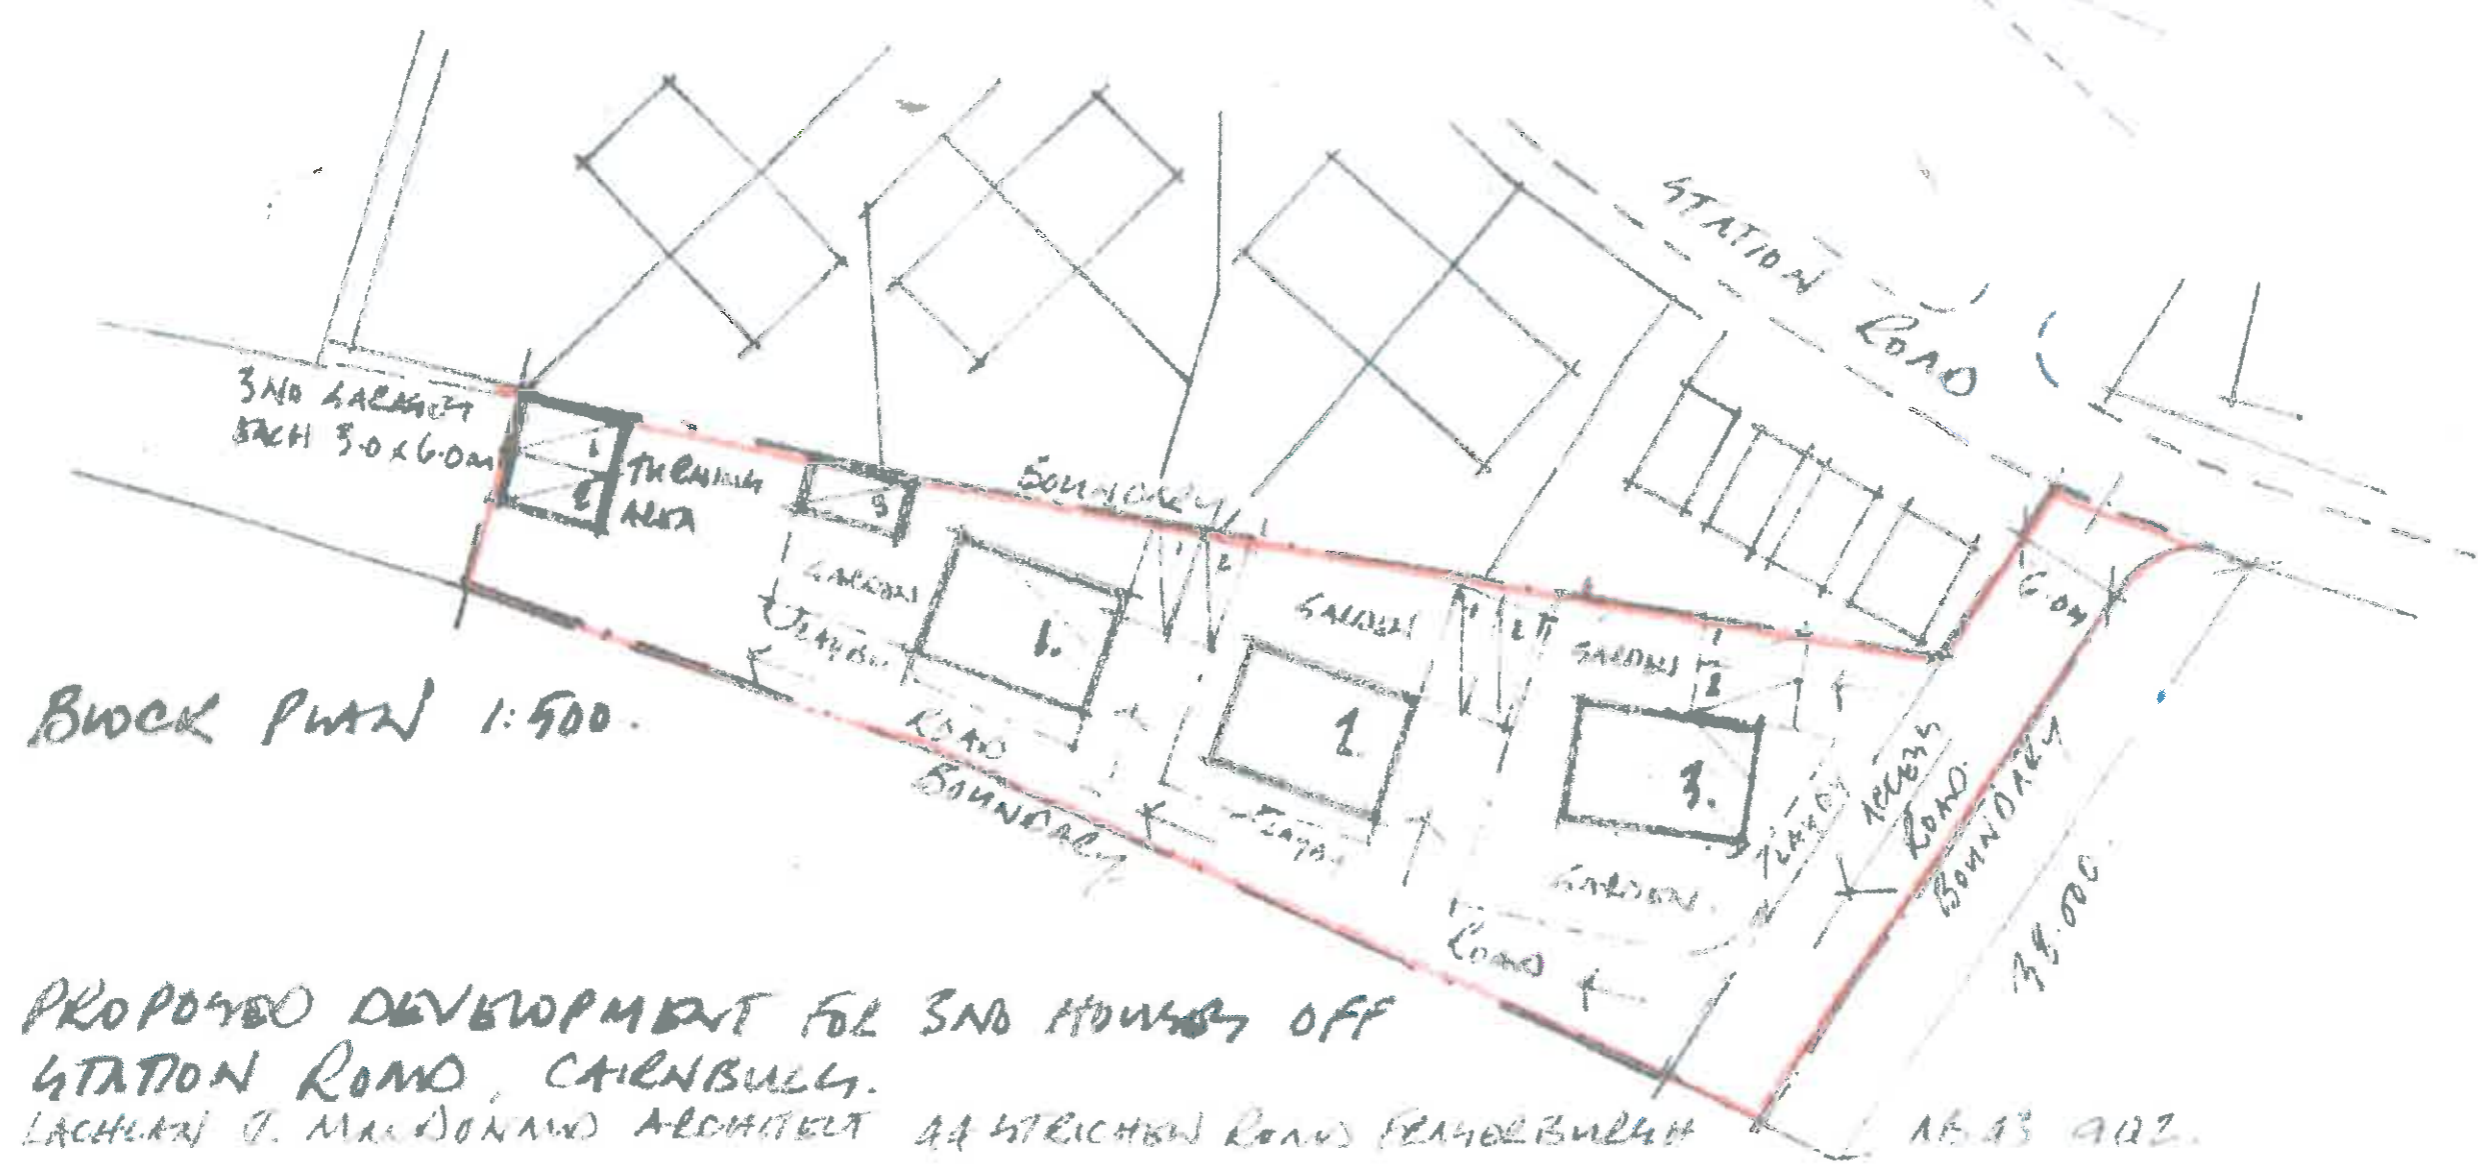

BLOCK PLAN 1:500

PROPOSED DEVELOPMENT FOR 3 NO HOUSES OFF  
 STATION ROAD, CHENBULLY.  
 LACHLAN T. MANDONARD ARCHITECT 44 STRICKEN ROAD PEACHBULLY 15.13.02.